


# Change Order #2

Locations of Change Order items for Bird Creek Interceptor Phase 4C

## Legend

-  New WW Interceptor
-  Slipline

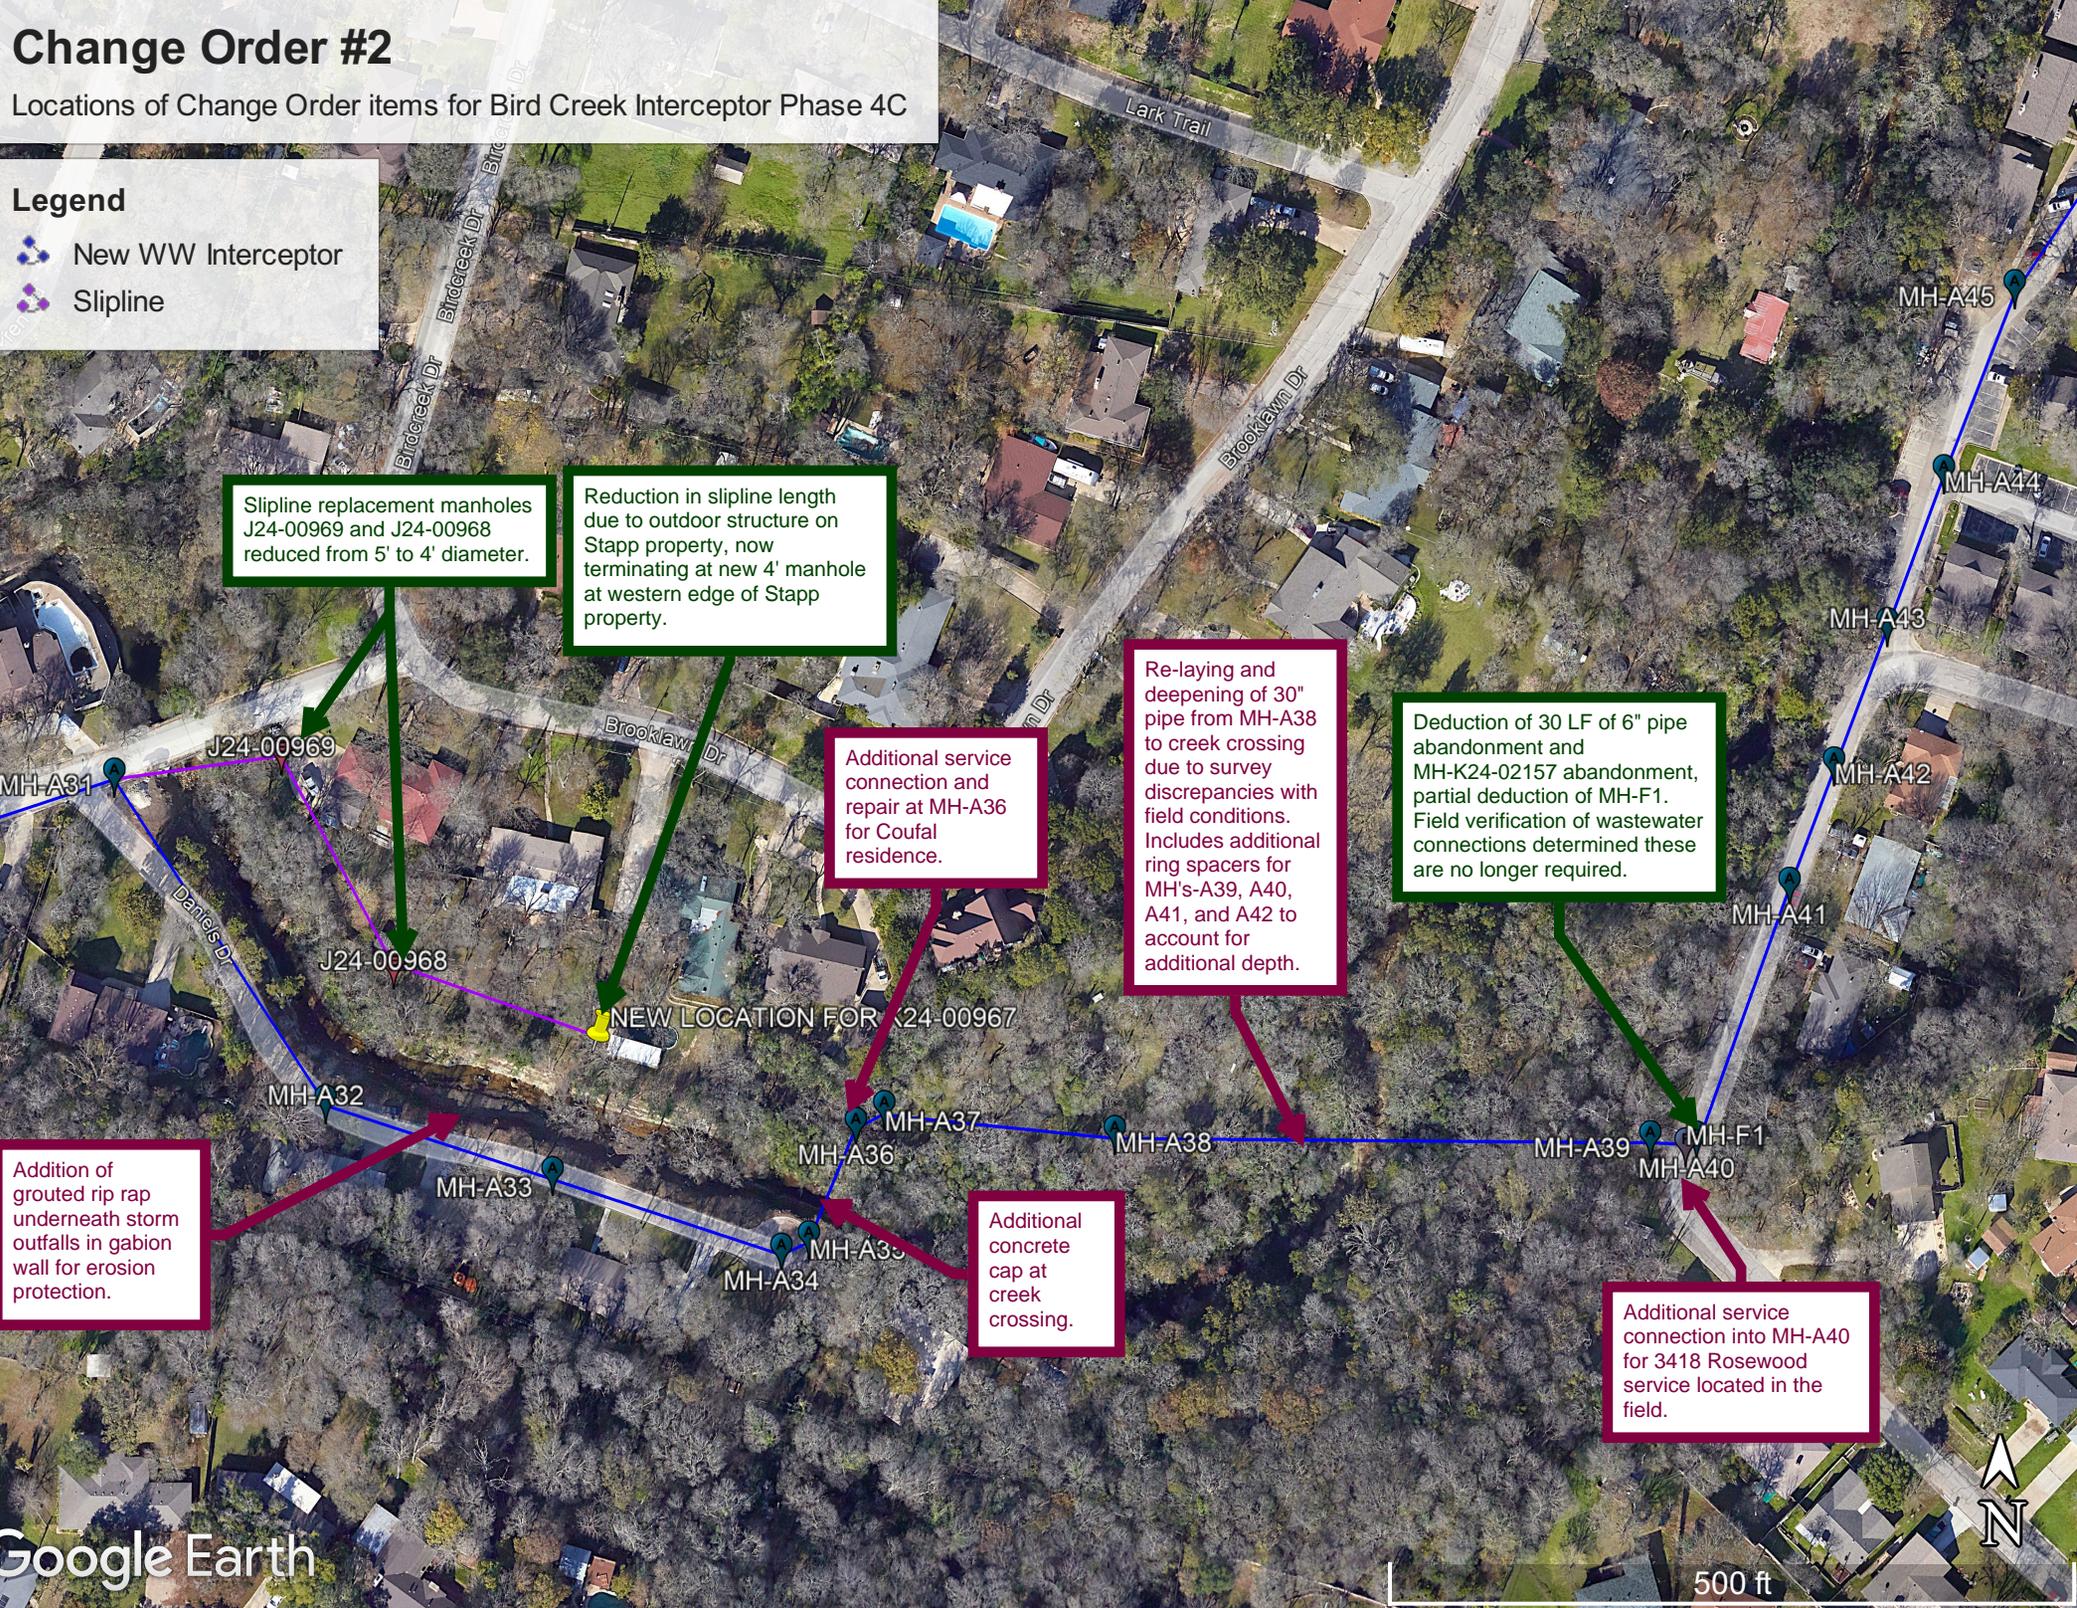

Slipline replacement manholes J24-00969 and J24-00968 reduced from 5' to 4' diameter.

Reduction in slipline length due to outdoor structure on Stapp property, now terminating at new 4' manhole at western edge of Stapp property.

Additional service connection and repair at MH-A36 for Coufal residence.

Re-laying and deepening of 30" pipe from MH-A38 to creek crossing due to survey discrepancies with field conditions. Includes additional ring spacers for MH's-A39, A40, A41, and A42 to account for additional depth.

Deduction of 30 LF of 6" pipe abandonment and MH-K24-02157 abandonment, partial deduction of MH-F1. Field verification of wastewater connections determined these are no longer required.

Addition of grouted rip rap underneath storm outfalls in gabion wall for erosion protection.

Additional concrete cap at creek crossing.

Additional service connection into MH-A40 for 3418 Rosewood service located in the field.

