



P:\Temple\2020\2020-122 Ave D, Connections and Alleys\CADD\BASE\20-122_PAVE 50.dwg

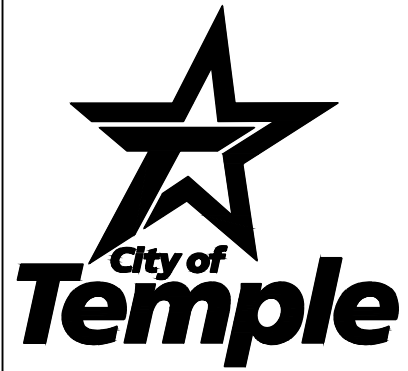

Proposed Avenue D Improvements 50' R.O.W.

- PROPOSED ROAD IMPROVEMENTS
 - PROPOSED SIDEWALK IMPROVEMENTS
 - PROPOSED DRIVEWAY IMPROVEMENTS
 - EXISTING STRUCTURES
 - STRUCTURES IN CONFLICT
 - PROPOSED R.O.W.
 - EXISTING PROPERTY LINES
- KPA**
www.kpaengineers.com
FIRM #510

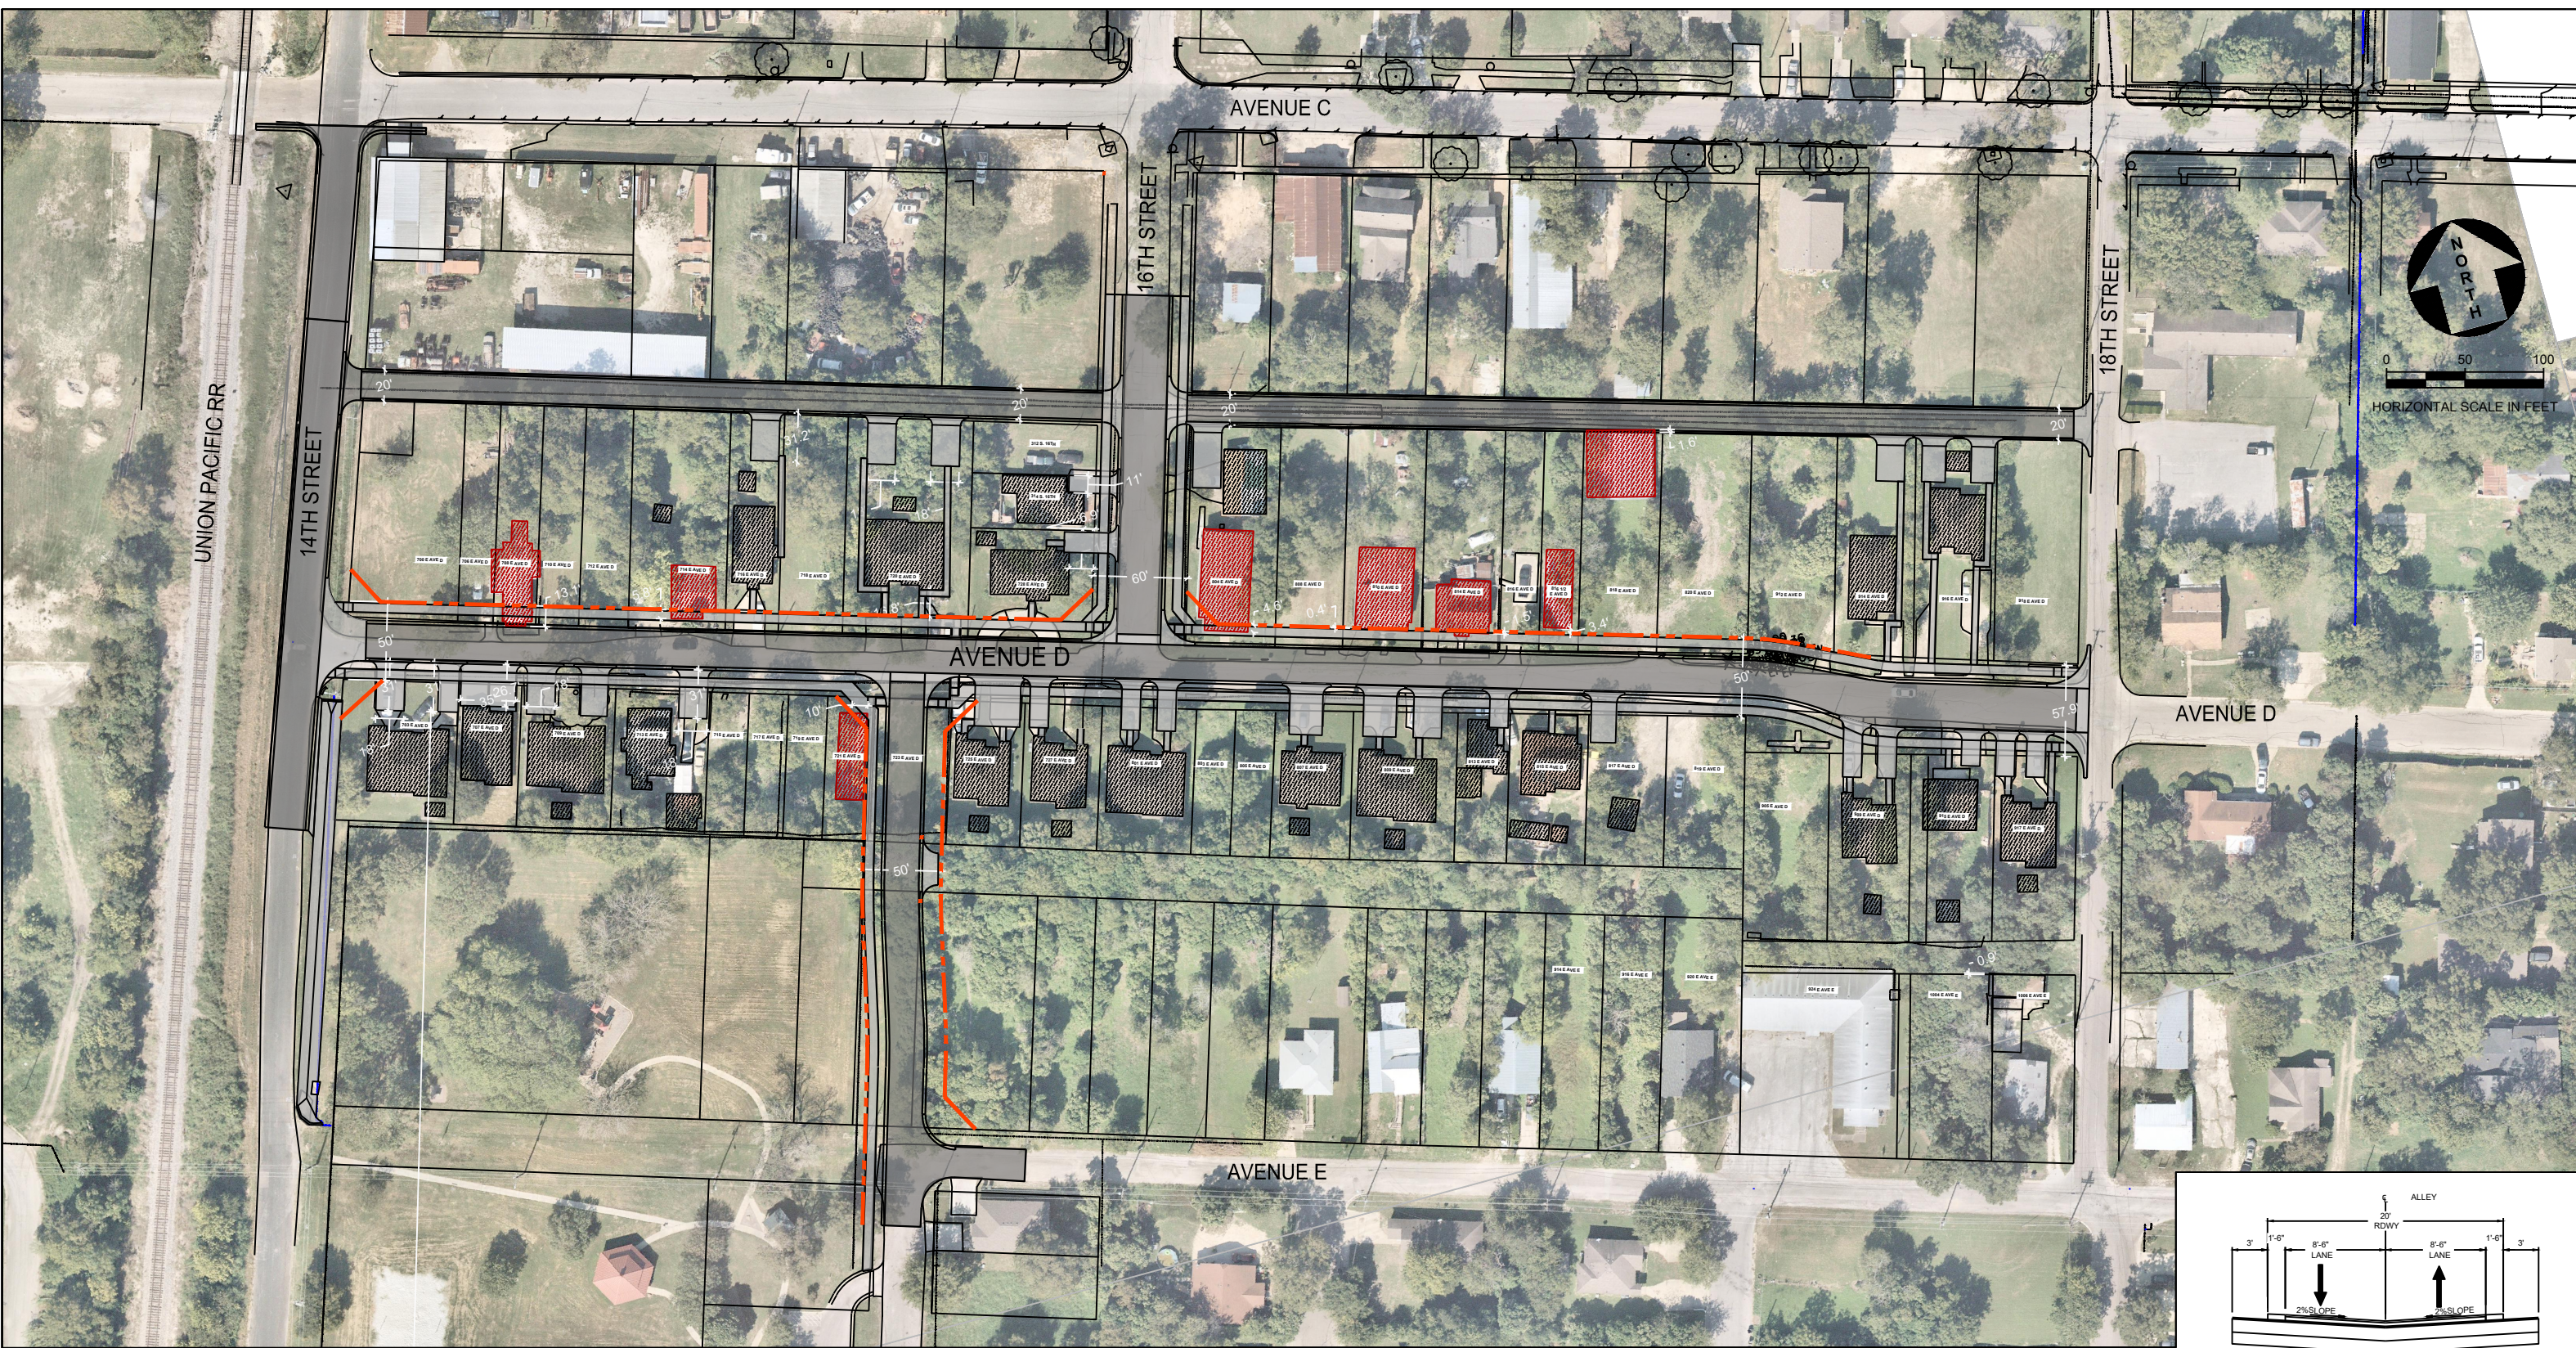