


FILE: P:\Temple Reinvestment\2020-2021 MLK ELECTRICAL\CAD\Plans\GENERAL\20-101 STANDARD DETAIL SHEETS.dwg LAST SAVED: 3/2/2021 2:45:41 PM LAYOUT: MLK PROPOSED OVERALL EX



Plot Date:
4/1/2021 8:21:20 AM
Plotted By:
FGOMEZ

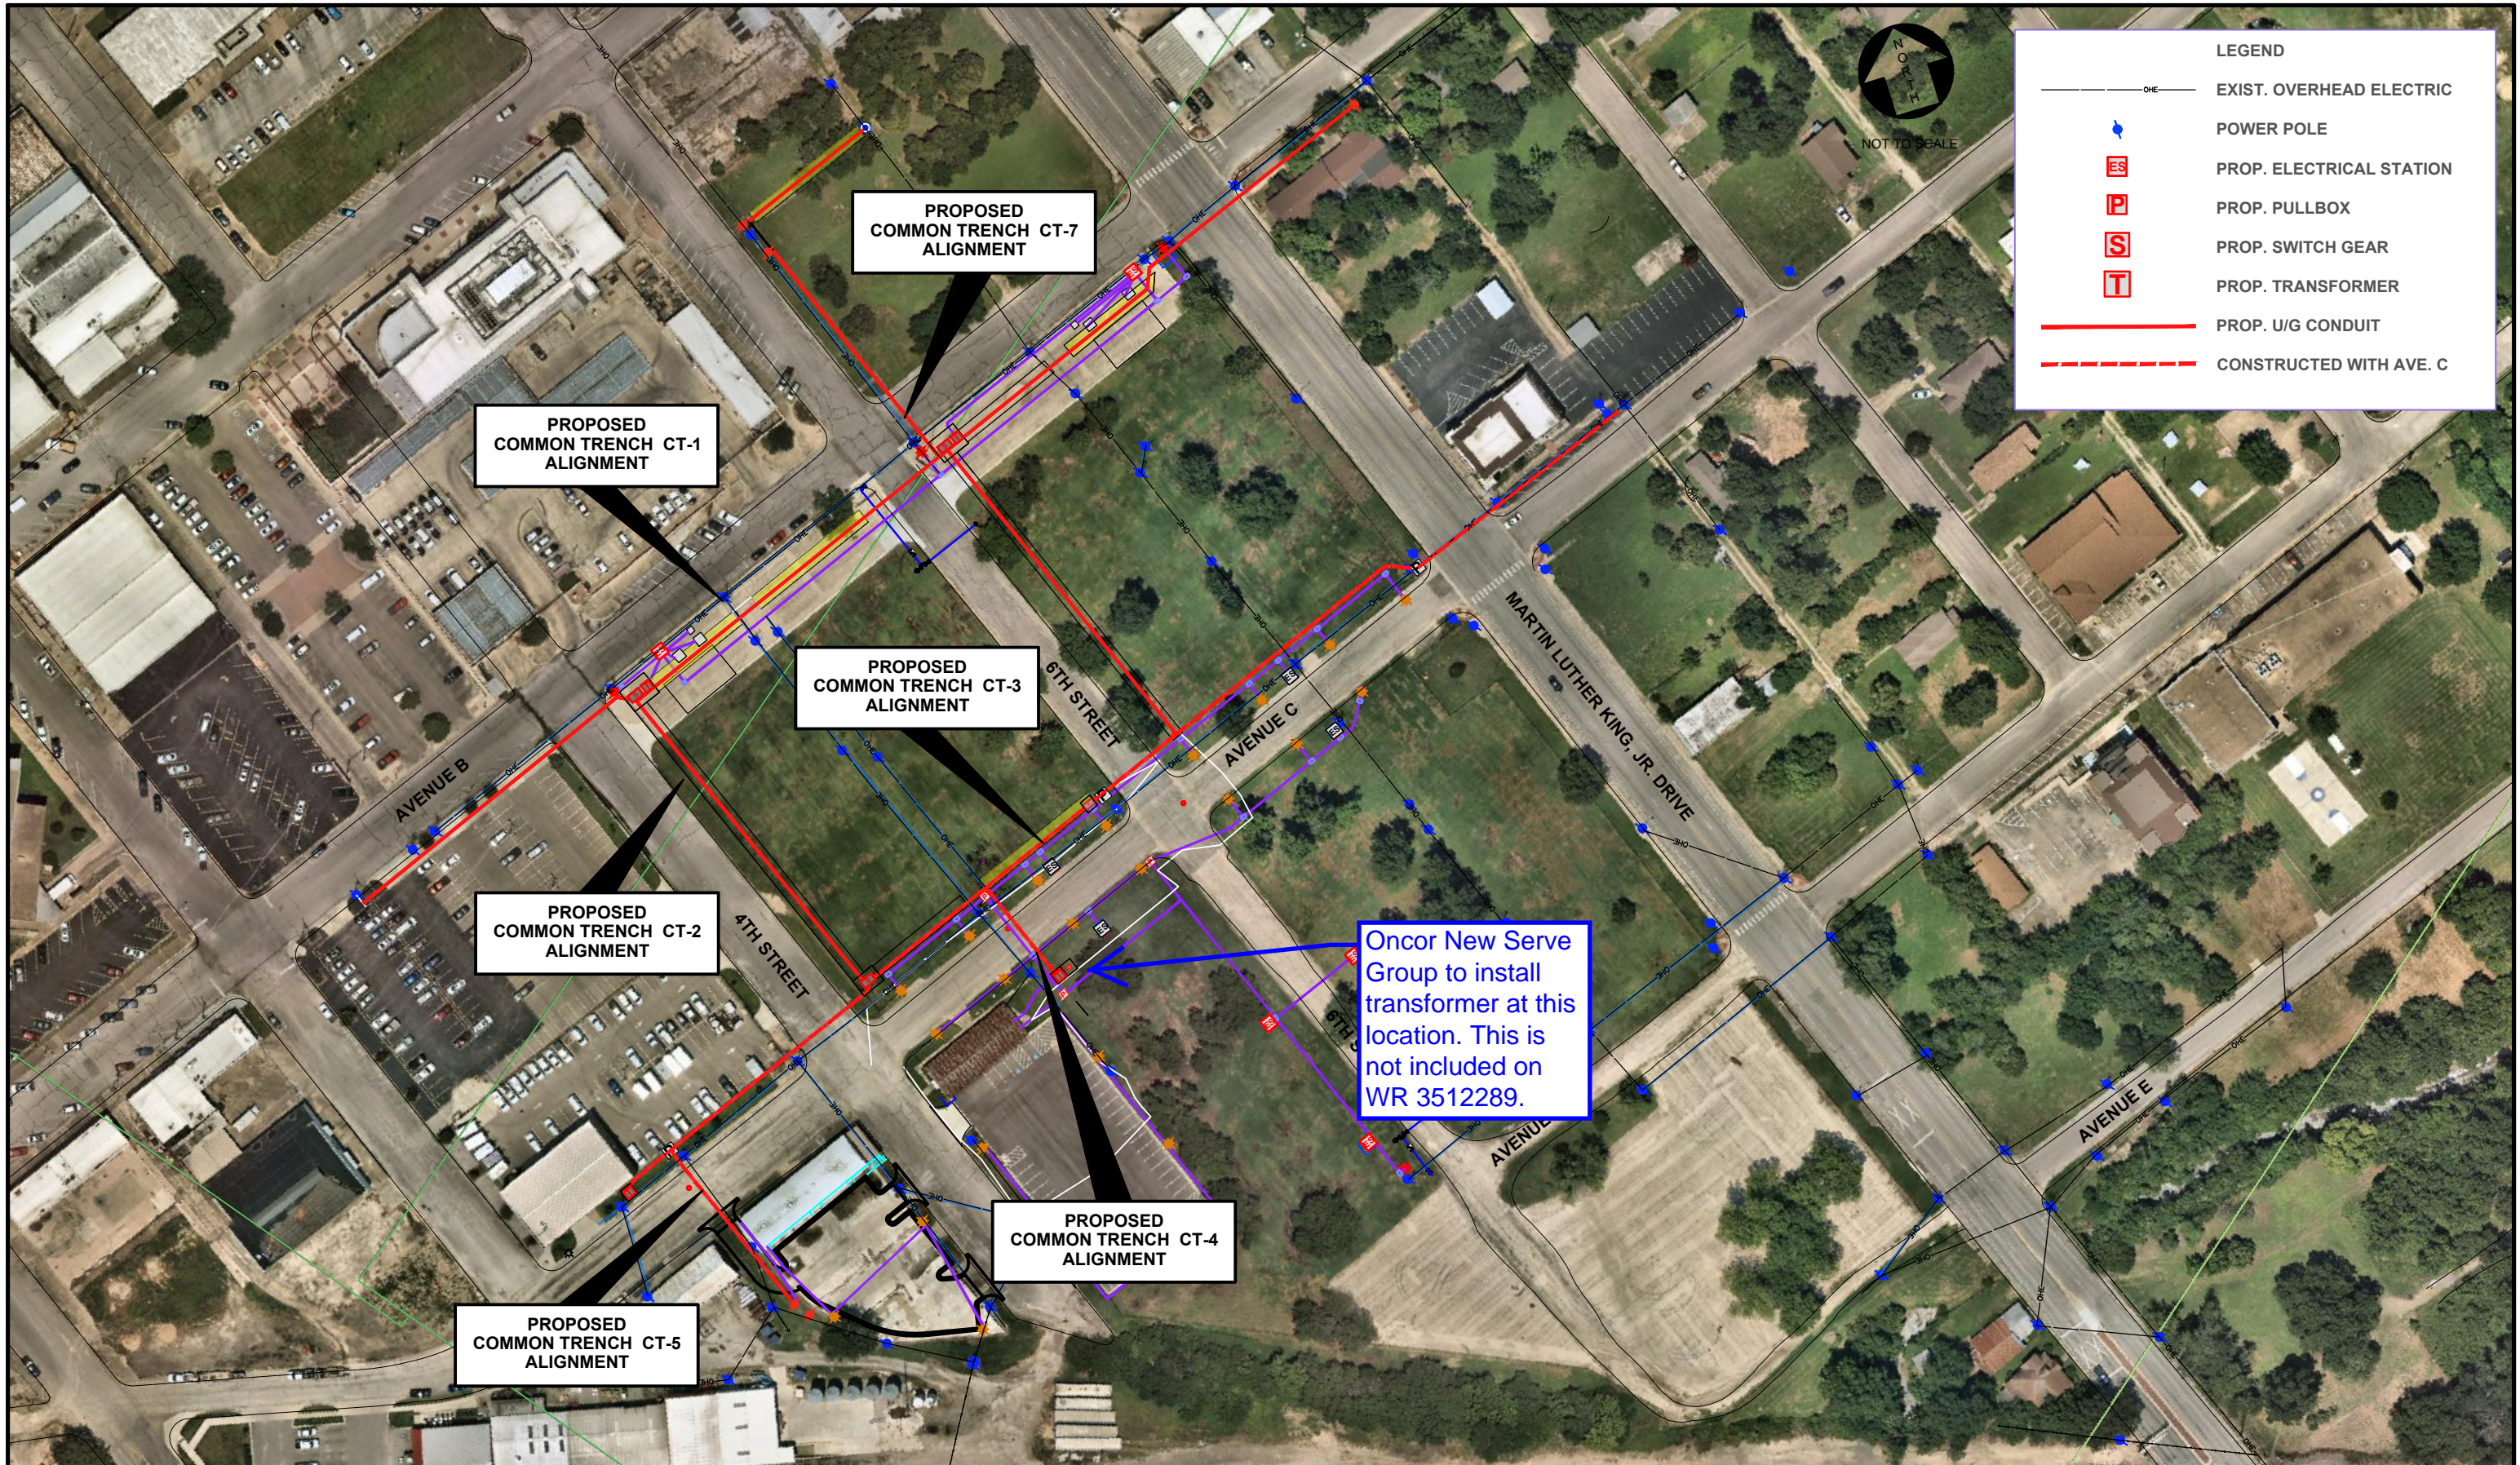

Proposed MLK
Underground Conduits