



P:\Temple\2019\2019-133 WTP Membrane Expansion\CAD\INTAKE STRUCTURE\RW INTAKE LAYOUT.dwg - (CM-01) RW SITE LAYOUT

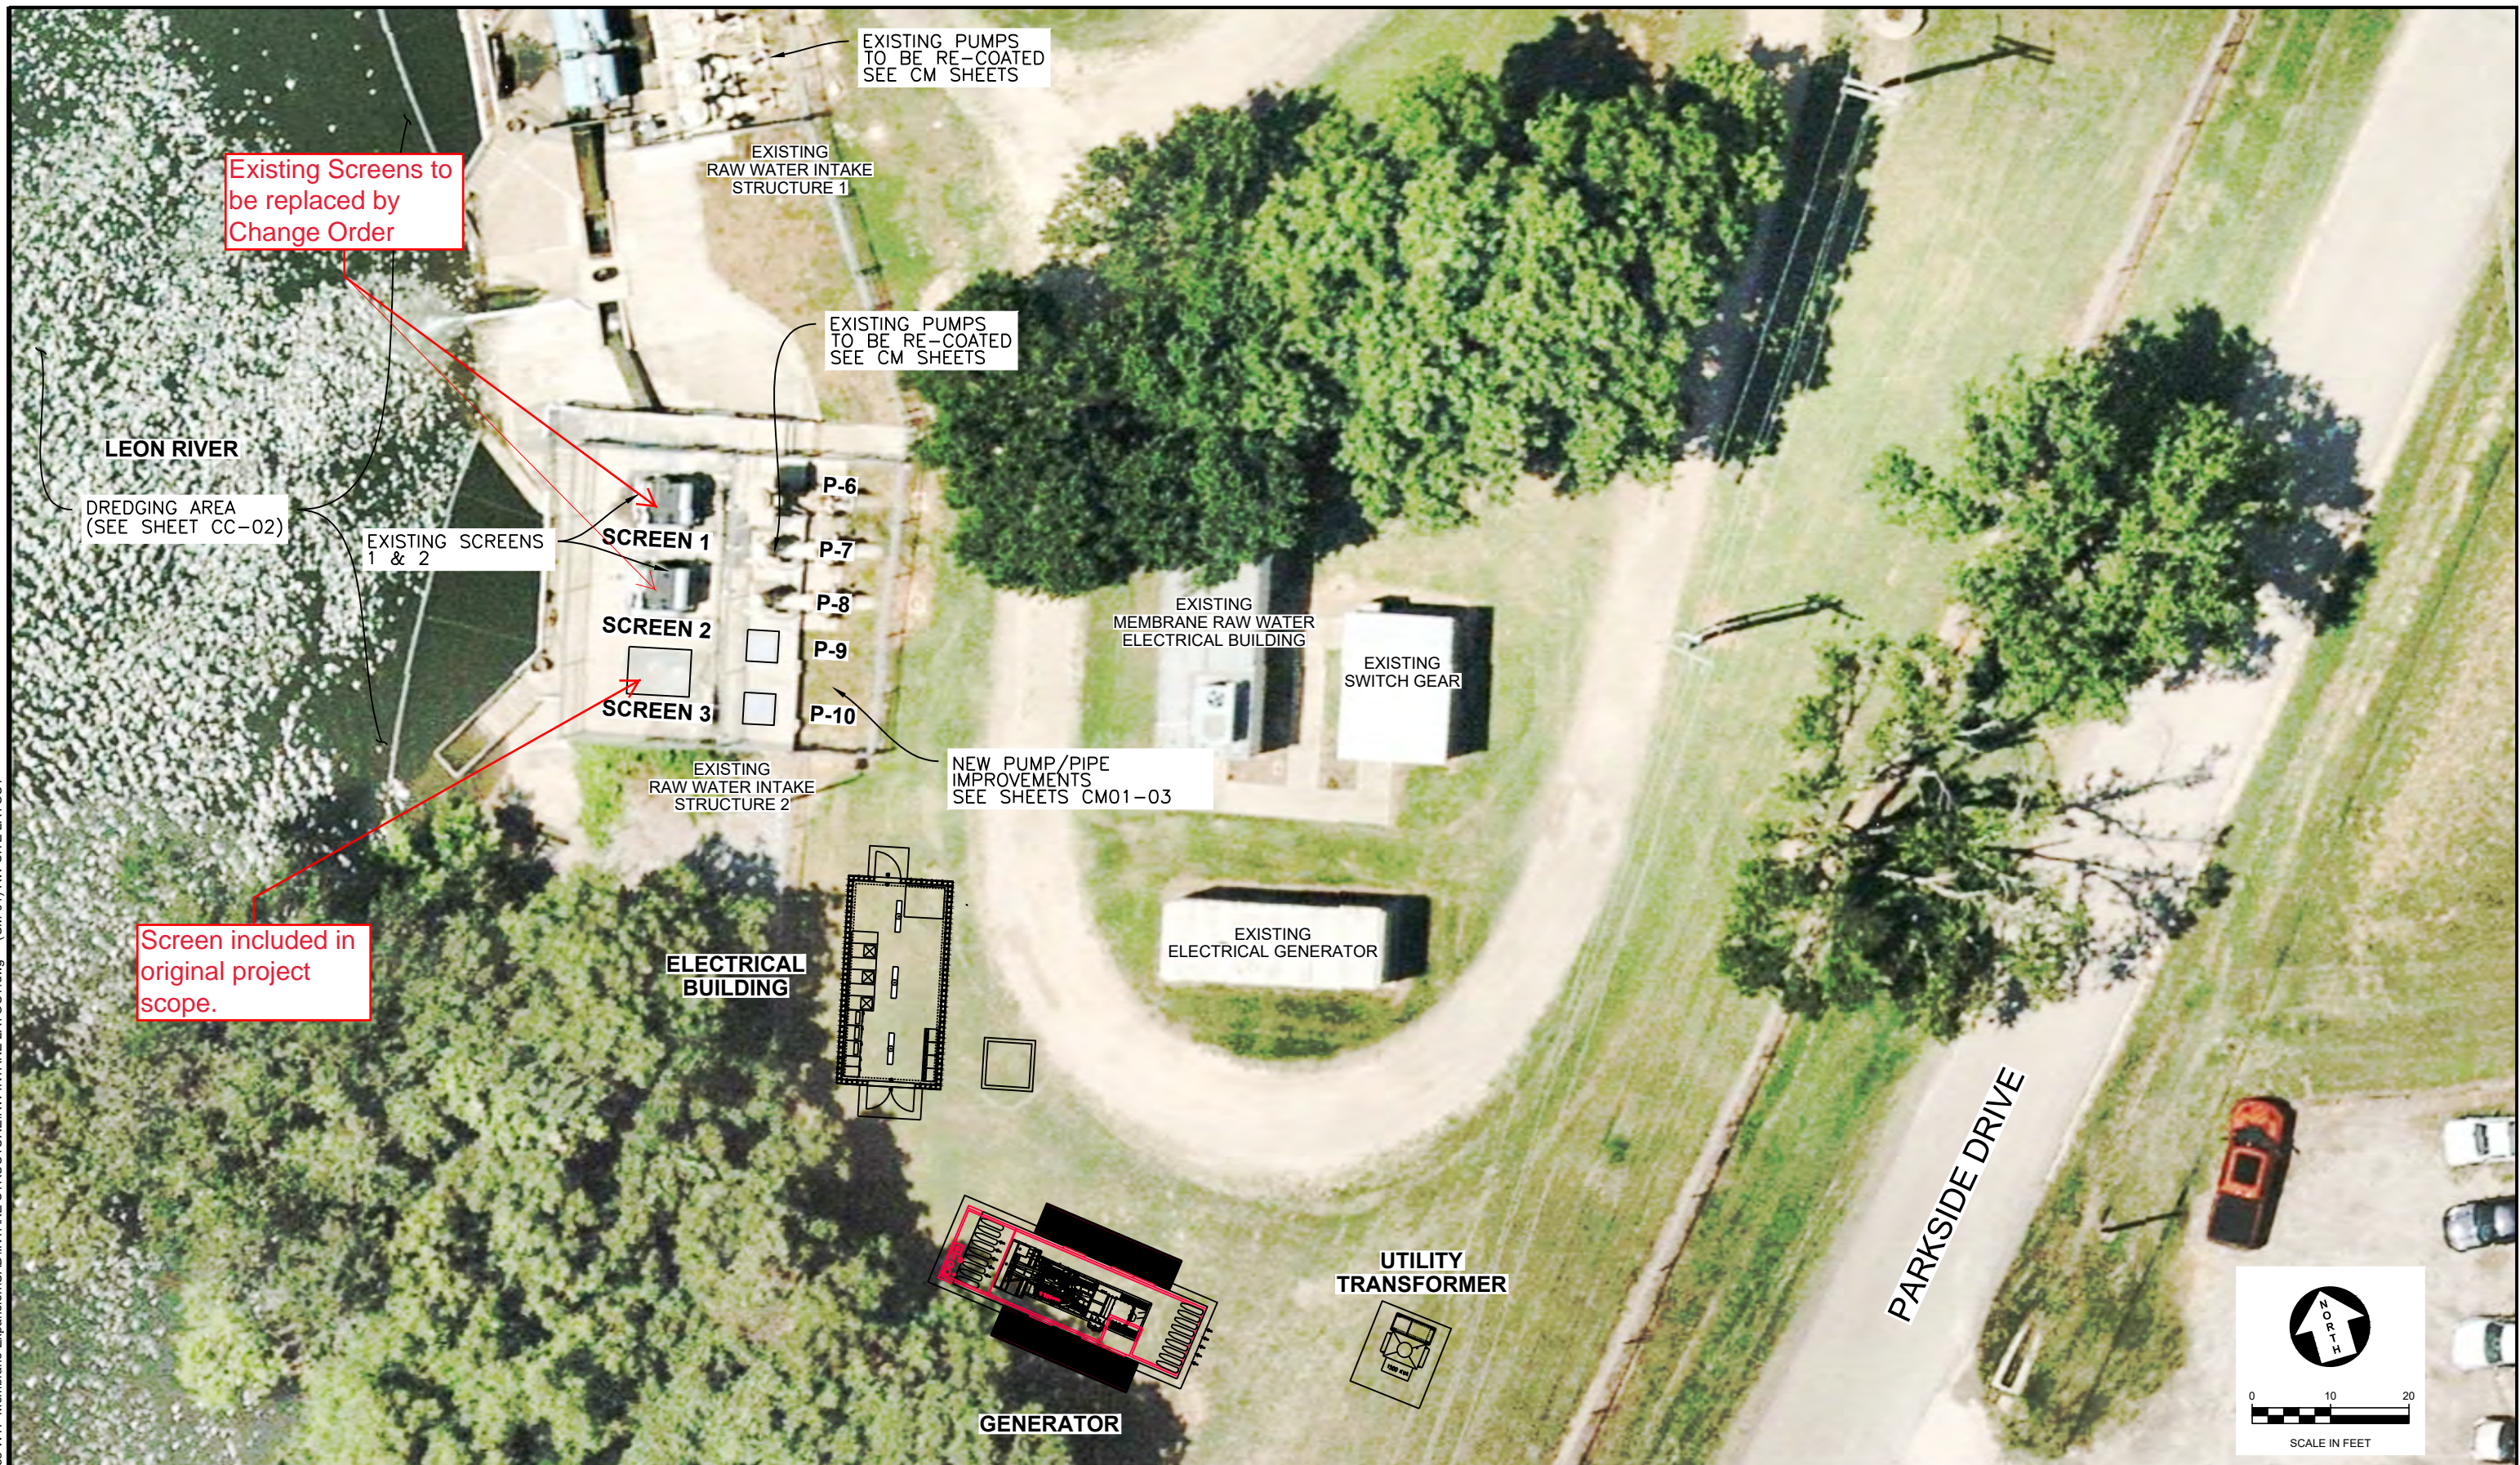

NO.	DATE	REVISION	BY
1	NOV 06, 2020	11:48am	ZCOOPER

© 2020 Kasberg, Patrick & Associates, LP
KPA Firm Registration Number F-510

PROJECT NO.	2019-133
DRAWN BY	Douglas L. Krumnow
DESIGNED BY	Thomas D. Valle, P.E.
APPROVED BY	<i>Thomas D. Valle</i>
DATE	October 29, 2020

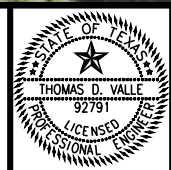

KASBERG, PATRICK & ASSOCIATES, LP
CONSULTING ENGINEERS
TEMPLE, TEXAS 76501

CITY OF TEMPLE, TEXAS
TEMPLE WATER TREATMENT PLANT
MEMBRANE TREATMENT FACILITY EXPANSION
RAW WATER INTAKE STRUCTURES
SITE LAYOUT

SHEET NO. **CC-01**
OF **02**