

**DOWNTOWN CITY CENTER
UTILITY CONNECTION
CHANGE ORDER #5**

LEGEND


- RECENTLY INSTALLED WATERLINE
- RECENTLY INSTALLED WASTEWATER LINE
- PROPOSED COMMON TRENCH
- PROP. PAVEMENT SECTION
- PROP. CONCRETE
- PROP. LANDSCAPE
- PROP. BRICK
- EXIST. WASTEWATER
- EXIST. WATER

North Arrow

HORIZONTAL SCALE IN FEET

0 10 20 30 40

© 2014 Kasberg, Patrick & Associates, LP KPA, Firm Registration Number F-510
FILE: D:\Template\Drawings\2018\12-15\Drawings\City Center\CA27.dwg 12-15-2018 10:45 AM LAST SAVER: 2/15/2024 1:33:46 PM LAYOUT: CDR: RHH/T: JAL/MD: REE

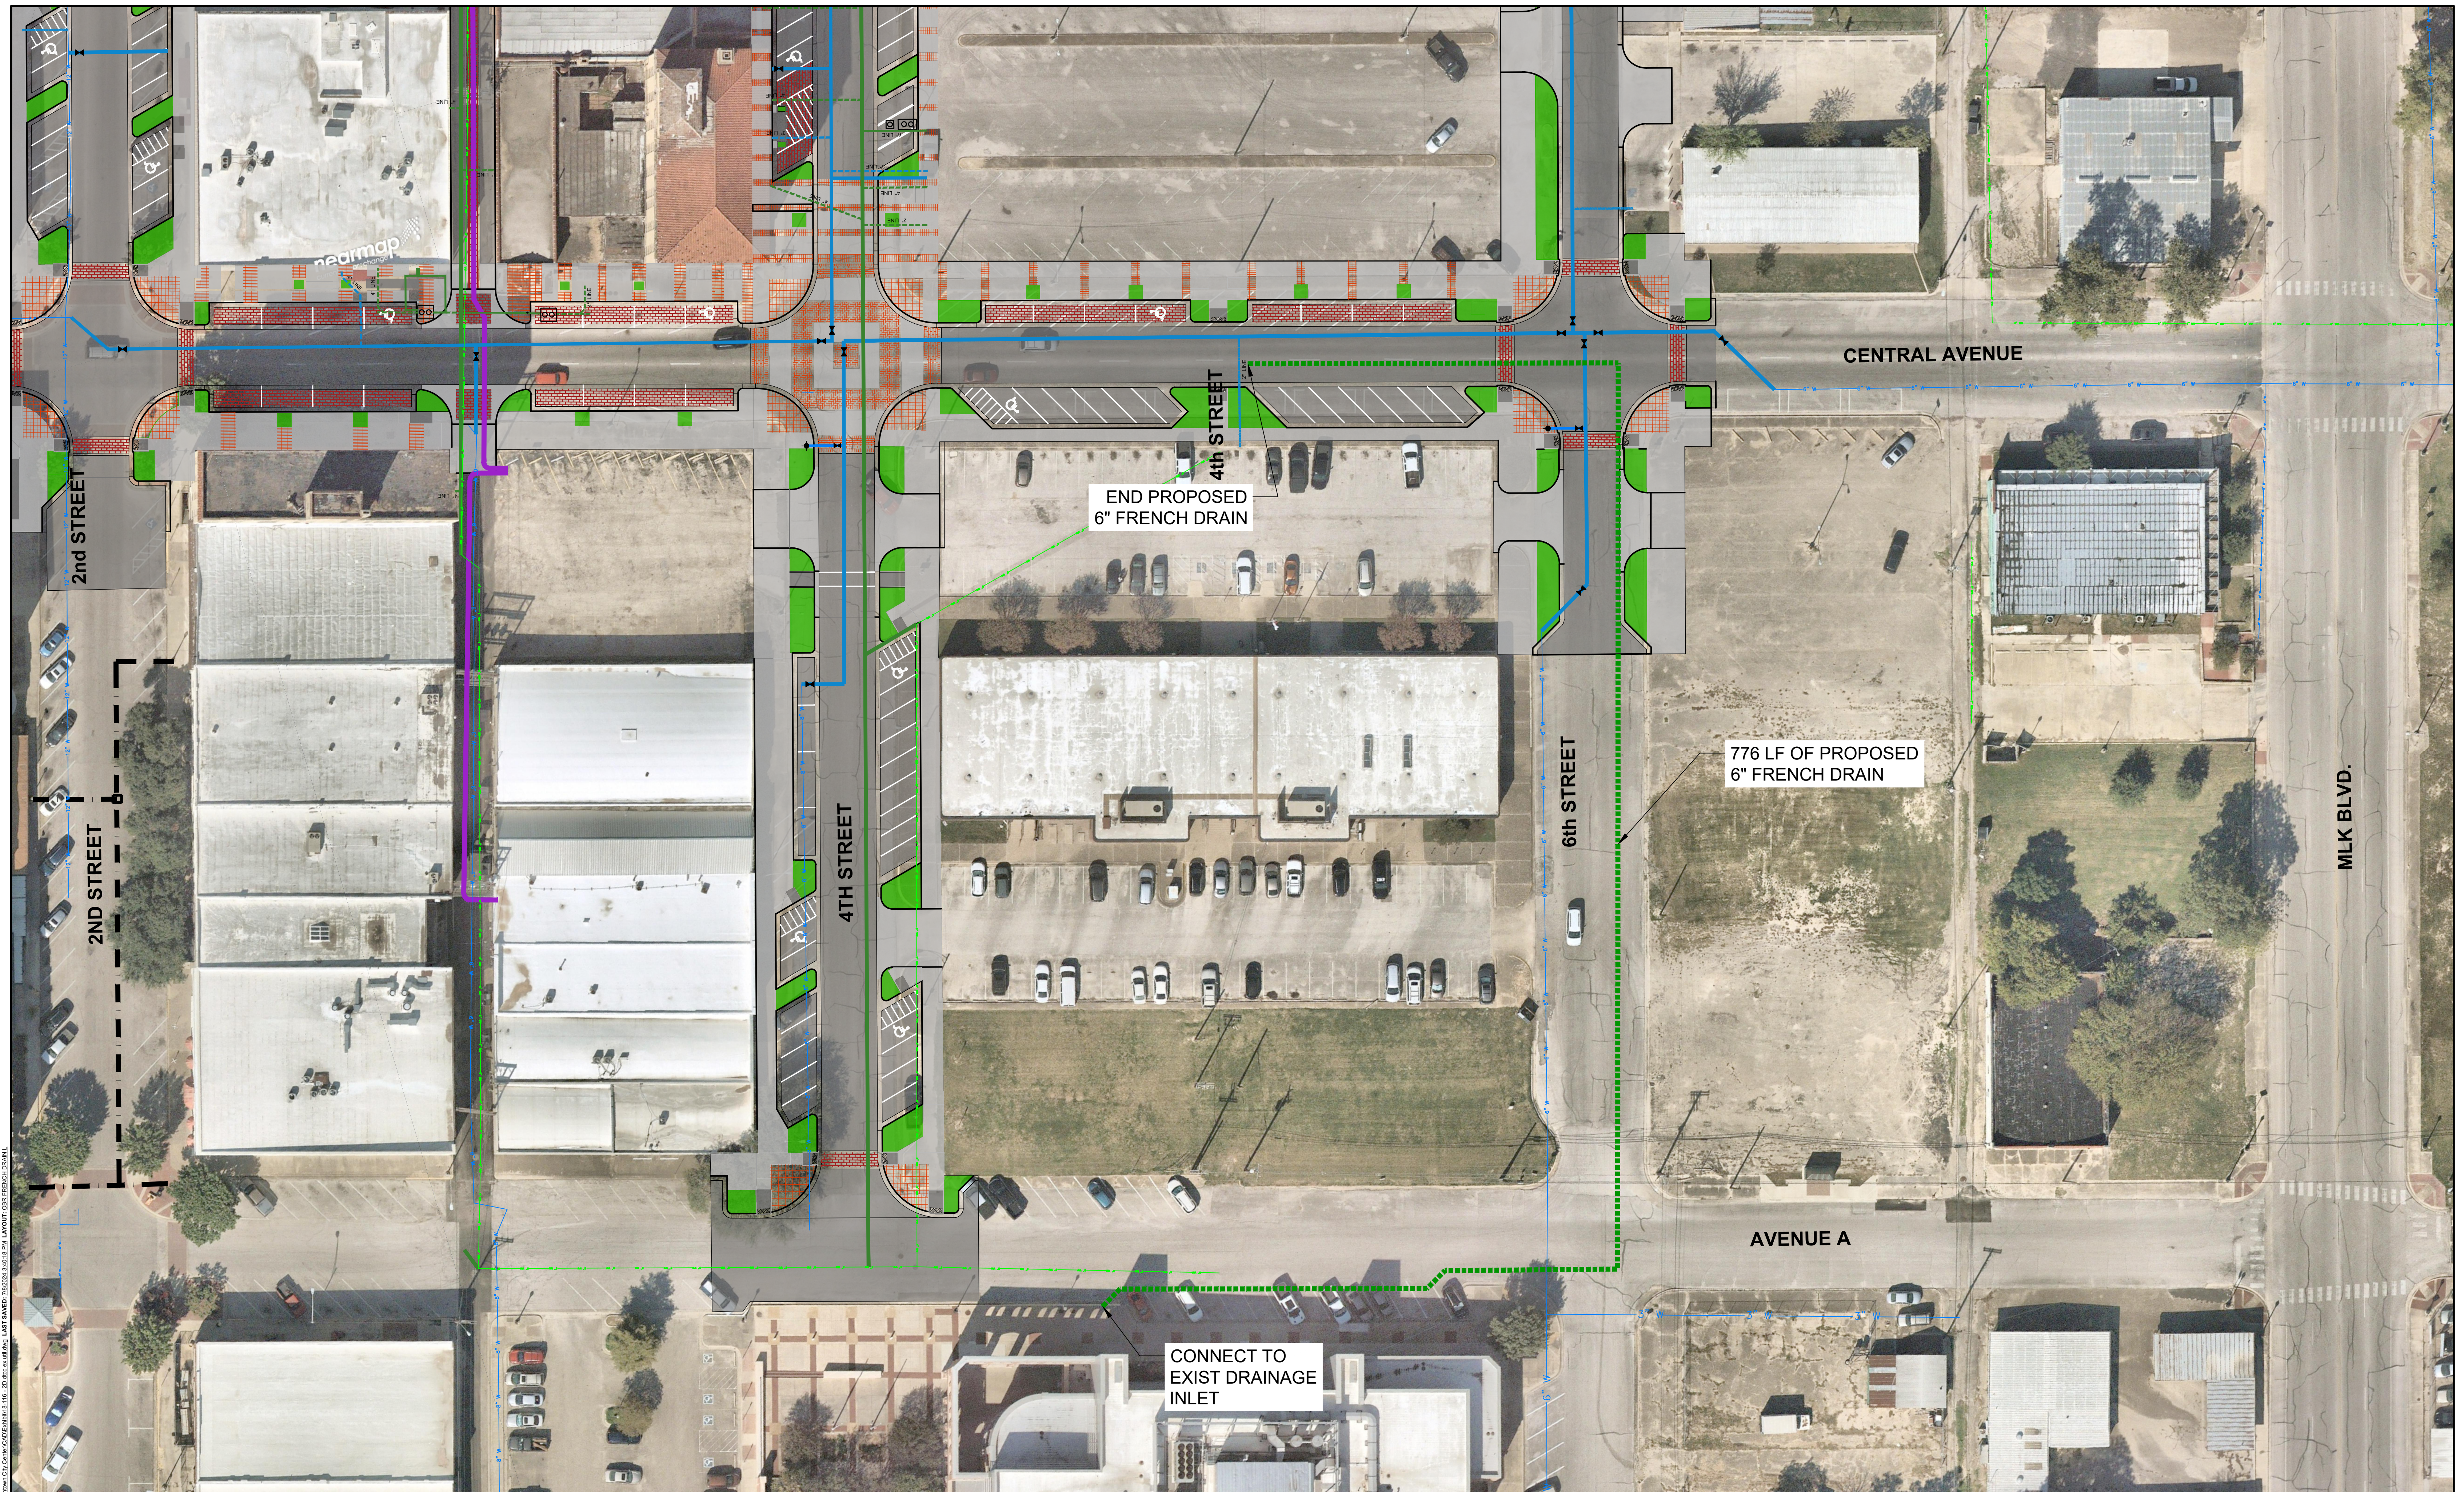

**DOWNTOWN CITY CENTER
PROPOSED FRENCH DRAIN LAYOUT
CHANGE ORDER #5**

